


CYLINDER DIMENSIONS (INCHES)	
ROD DIA.	
THREAD	
PITCH	
A	
XC	
MR	
W	
F	
G	
J	
L	
PIN DIA.	
G.E. PORT SAE SIZE	
B.E. PORT SAE SIZE	
E	
CB	

Model Code	H													
SERIES	BORE	STYLE	STROKE	ROD MATERIAL	ROD SIZE	THREAD	CUSHIONS	BARREL	PORT LOC'N	PORT SIZE	OPTIONS	CUSTOM		

SEE H-SERIES CATALOG BACK COVER FOR EXPLANATION OF CODES

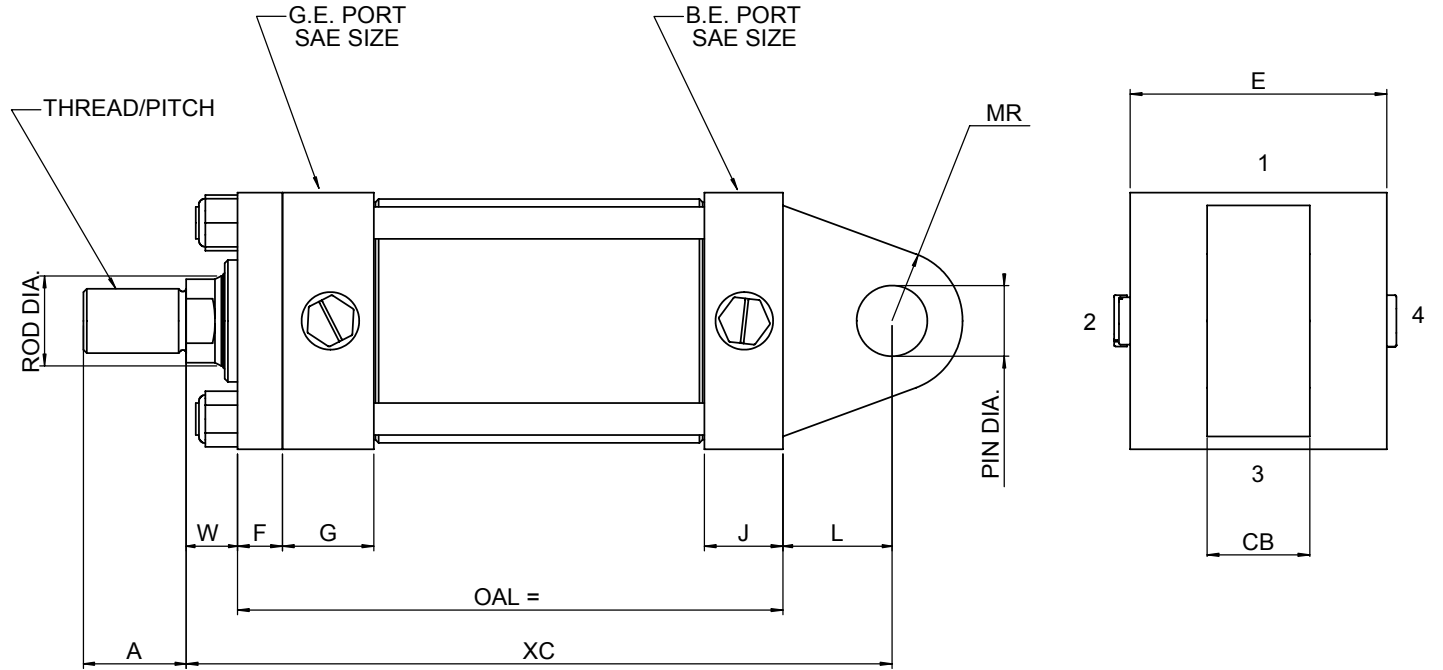

			DRAWN N.B.	CUSTOMER		
			DATE JUNE 28 2002	WESTCOAST CYLINDERS INC. NEW WESTMINSTER, B.C. - CANADA		
			SCALE			
			CHK'D.	APPR.	TITLE H-SERIES HE TEMPLATE DRAWING	DRAWING No.
No.	DATE	REVISION	REV. BY	REF.DWG.		REV.