


CYLINDER DIMENSIONS (INCHES)	
ROD DIA.	
THREAD	
PITCH	
A	
XD	
MR	
W	
F	
G	
J	
L	
PIN DIA.	
G.E. PORT SAE SIZE	
B.E. PORT SAE SIZE	
E	
CB	
CW	

Model Code	H														
SERIES	BORE	STYLE	STROKE	ROD MATERIAL	ROD SIZE	THREAD	CUSHIONS	BARREL	PORT LOC'N	PORT SIZE	OPTIONS	CUSTOM			

SEE H-SERIES CATALOG BACK COVER FOR EXPLANATION OF CODES

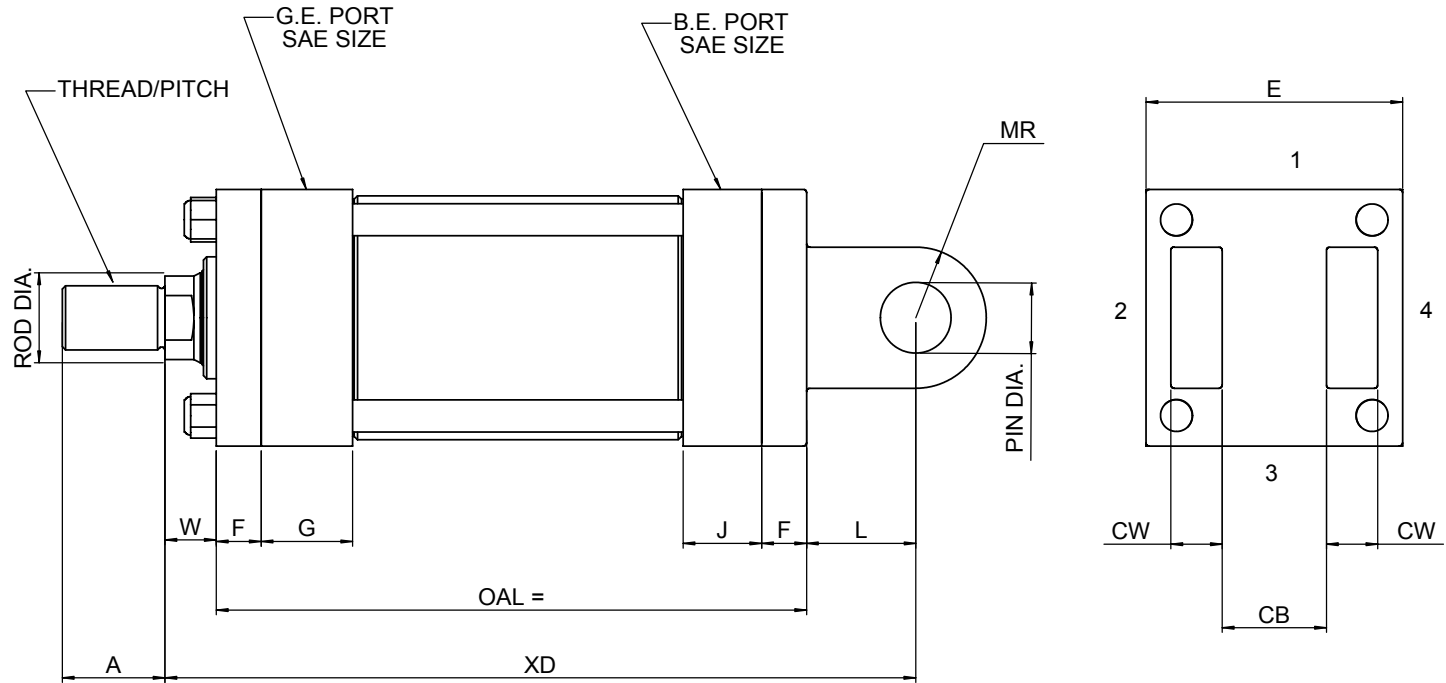

DRAWN N.B.		CUSTOMER	
DATE JULY 2 2002		WESTCOAST CYLINDERS INC. NEW WESTMINSTER, B.C. - CANADA	
SCALE			
CHK'D.	APPR.	TITLE	DRAWING No.
No.	DATE	REV. BY	REV.
REF. DWG.		H-SERIES HMP TEMPLATE DRAWING	