


CYLINDER DIMENSIONS (INCHES)	
ROD DIA.	
THREAD	
PITCH	
A	
B	
V	
W1	
F1	
G	
J	
G.E. PORT SAE SIZE	
B.E. PORT SAE SIZE	
FB	
R	
TF	
UF	
ZJ	

Model Code	<b>H</b>												
SERIES	BORE	STYLE	STROKE	ROD MATERIAL	ROD SIZE	THREAD	CUSHIONS	BARREL	PORT LOC'N	PORT SIZE	OPTIONS	CUSTOM	

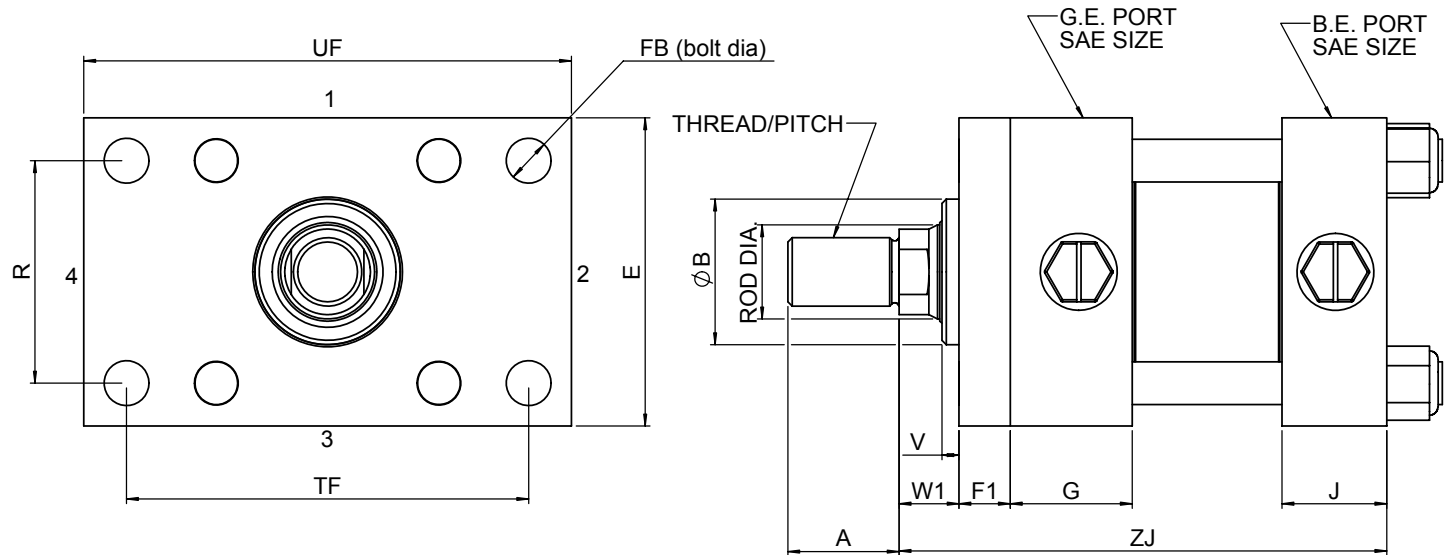

			DRAWN E.F.	CUSTOMER		
			DATE MAY 25 2006	WESTCOAST CYLINDERS INC. NEW WESTMINSTER, B.C. - CANADA		
			SCALE			
			CHKD.	APPR.	TITLE H-SERIES HR TEMPLATE DRAWING	DRAWING No.
No.	DATE	REVISION	REV. BY	REF. DWG.		REV.