


CYLINDER DIMENSIONS  
(INCHES)

BORE	
STROKE	
ROD DIA.	
THREAD	
PITCH	
A	
B	
E	
V	
W	
WF	
F	
G	
J	
G.E. PORT NPT SIZE	
B.E. PORT NPT SIZE	
FB	
R	
TF	
UF	
ZJ	

Model Code

<b>L</b>													
SERIES	BORE	STYLE	STROKE	ROD MATERIAL	ROD SIZE	THREAD	CUSHIONS	BARREL	PORT LOC'N	PORT SIZE	OPTIONS	CUSTOM	

1

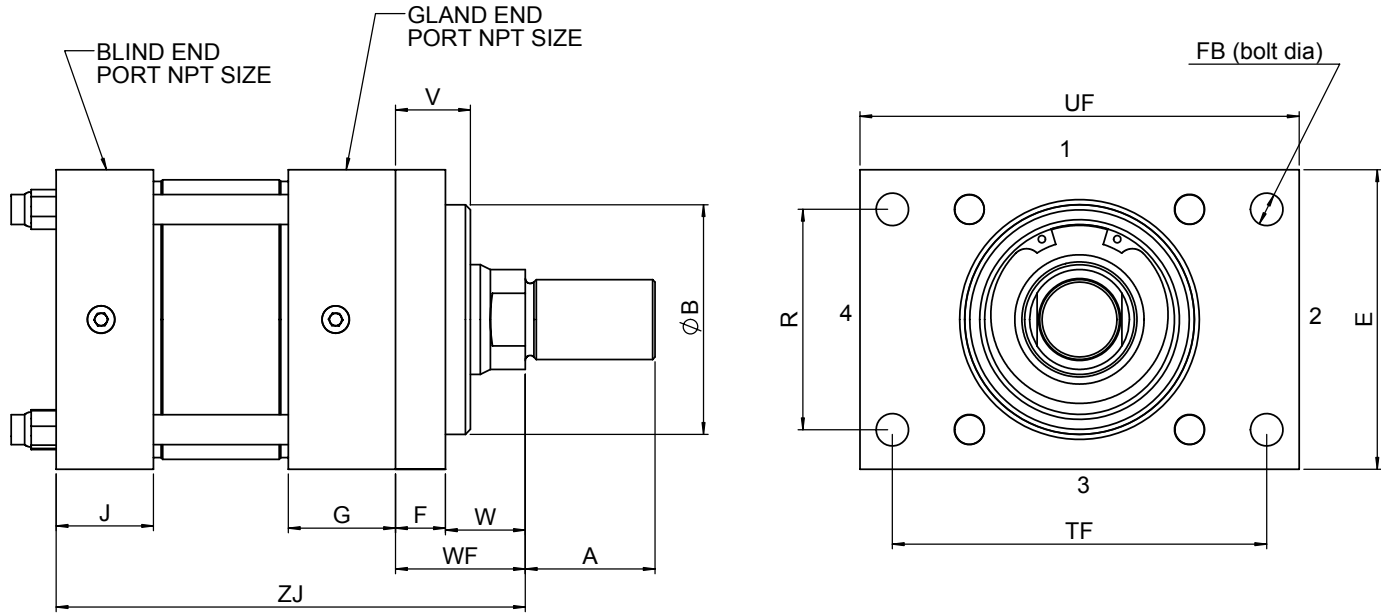

			DRAWN E.F.		CUSTOMER		
			DATE DECEMBER 28 2006		WESTCOAST CYLINDERS INC. NEW WESTMINSTER, B.C. - CANADA		
			SCALE				
			CHKD.		APPR.		TITLE
			REF.DWG.		L-SERIES LR TEMPLATE DRAWING		DRAWING No.
No.	DATE	REVISION	REV. BY				REV.