


**CYLINDER DIMENSIONS
(INCHES)**

BORE	
STROKE	
ROD DIA.	
THREAD - PITCH	
A	
XC	
W	
G	
BL	
J	
L	
PIN DIA.	
MR	
G.E. PORT SAE SIZE	
B.E. PORT SAE SIZE	
CB	
CW	
CUSHIONED?	

Model Code

R													
SERIES	BORE	STYLE	STROKE	ROD MATERIAL	ROD SIZE	THREAD	CUSHIONS	BARREL	PORT LOC'N	PORT SIZE	OPTIONS	CUSTOM	

SEE R-SERIES CATALOG BACK COVER FOR EXPLANATION OF CODES

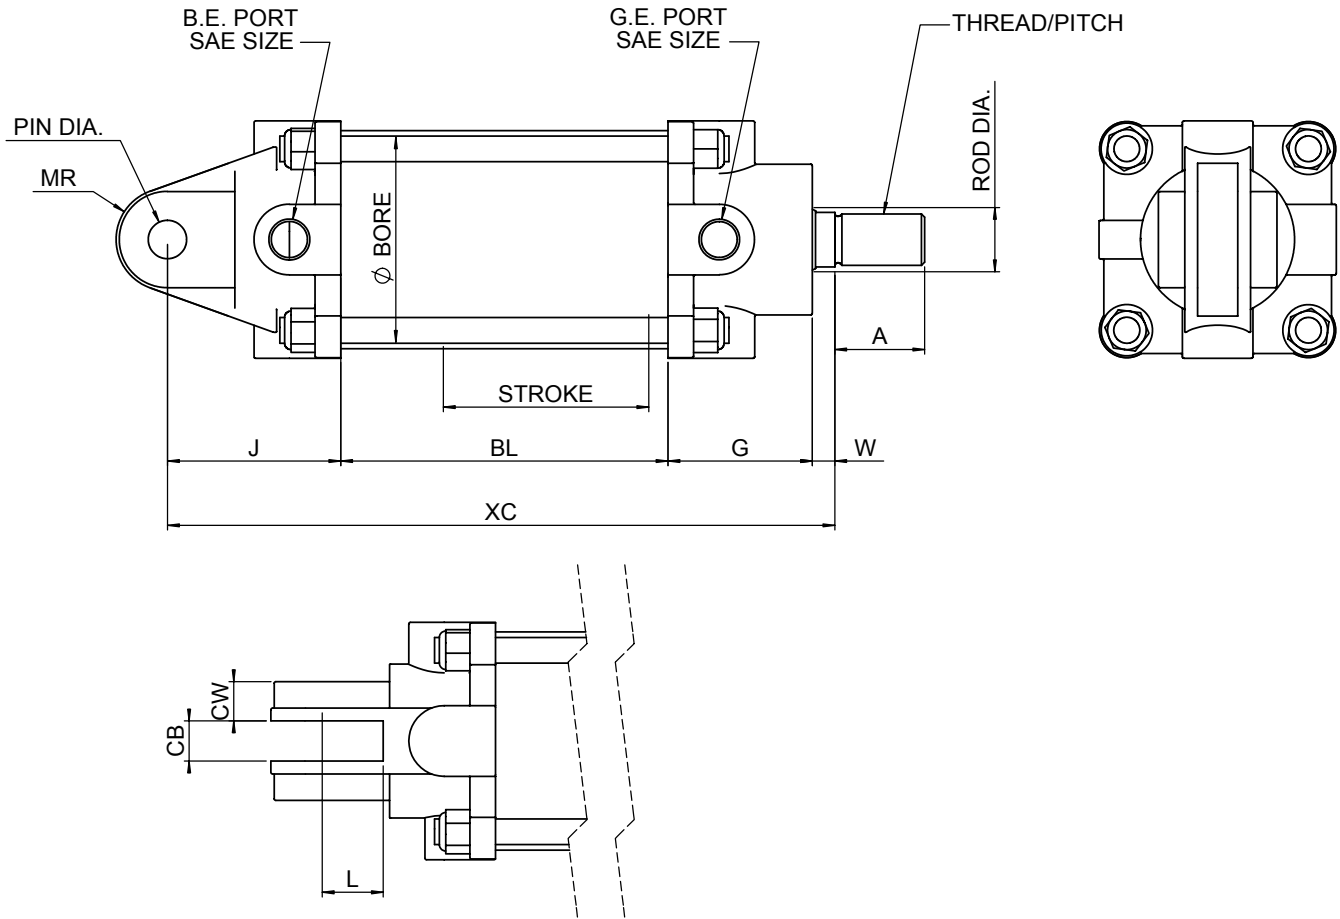

DRAWN	N.B.
DATE	DECEMBER 09 2003
SCALE	
CHKD.	APPR.
REV. DWG.	

CUSTOMER	WESTCOAST CYLINDERS INC. NEW WESTMINSTER, B.C. - CANADA	
TITLE	R-SERIES RC TEMPLATE DRAWING	DRAWING No.
		REV.

No.	DATE	REVISION	REV. BY