


CYLINDER DIMENSIONS (INCHES)	
ROD DIA.	
THREAD	
PITCH	
A	
B	
V	
WF	
F	
G	
J	
G.E. PORT SAE SIZE	
B.E. PORT SAE SIZE	
FB	
R	
E	
TF	
UF	
ZJ	
RD	

Model Code	H												
SERIES	BORE	STYLE	STROKE	ROD MATERIAL	ROD SIZE	THREAD	CUSHIONS	BARREL	PORT LOC'N	PORT SIZE	OPTIONS	CUSTOM	

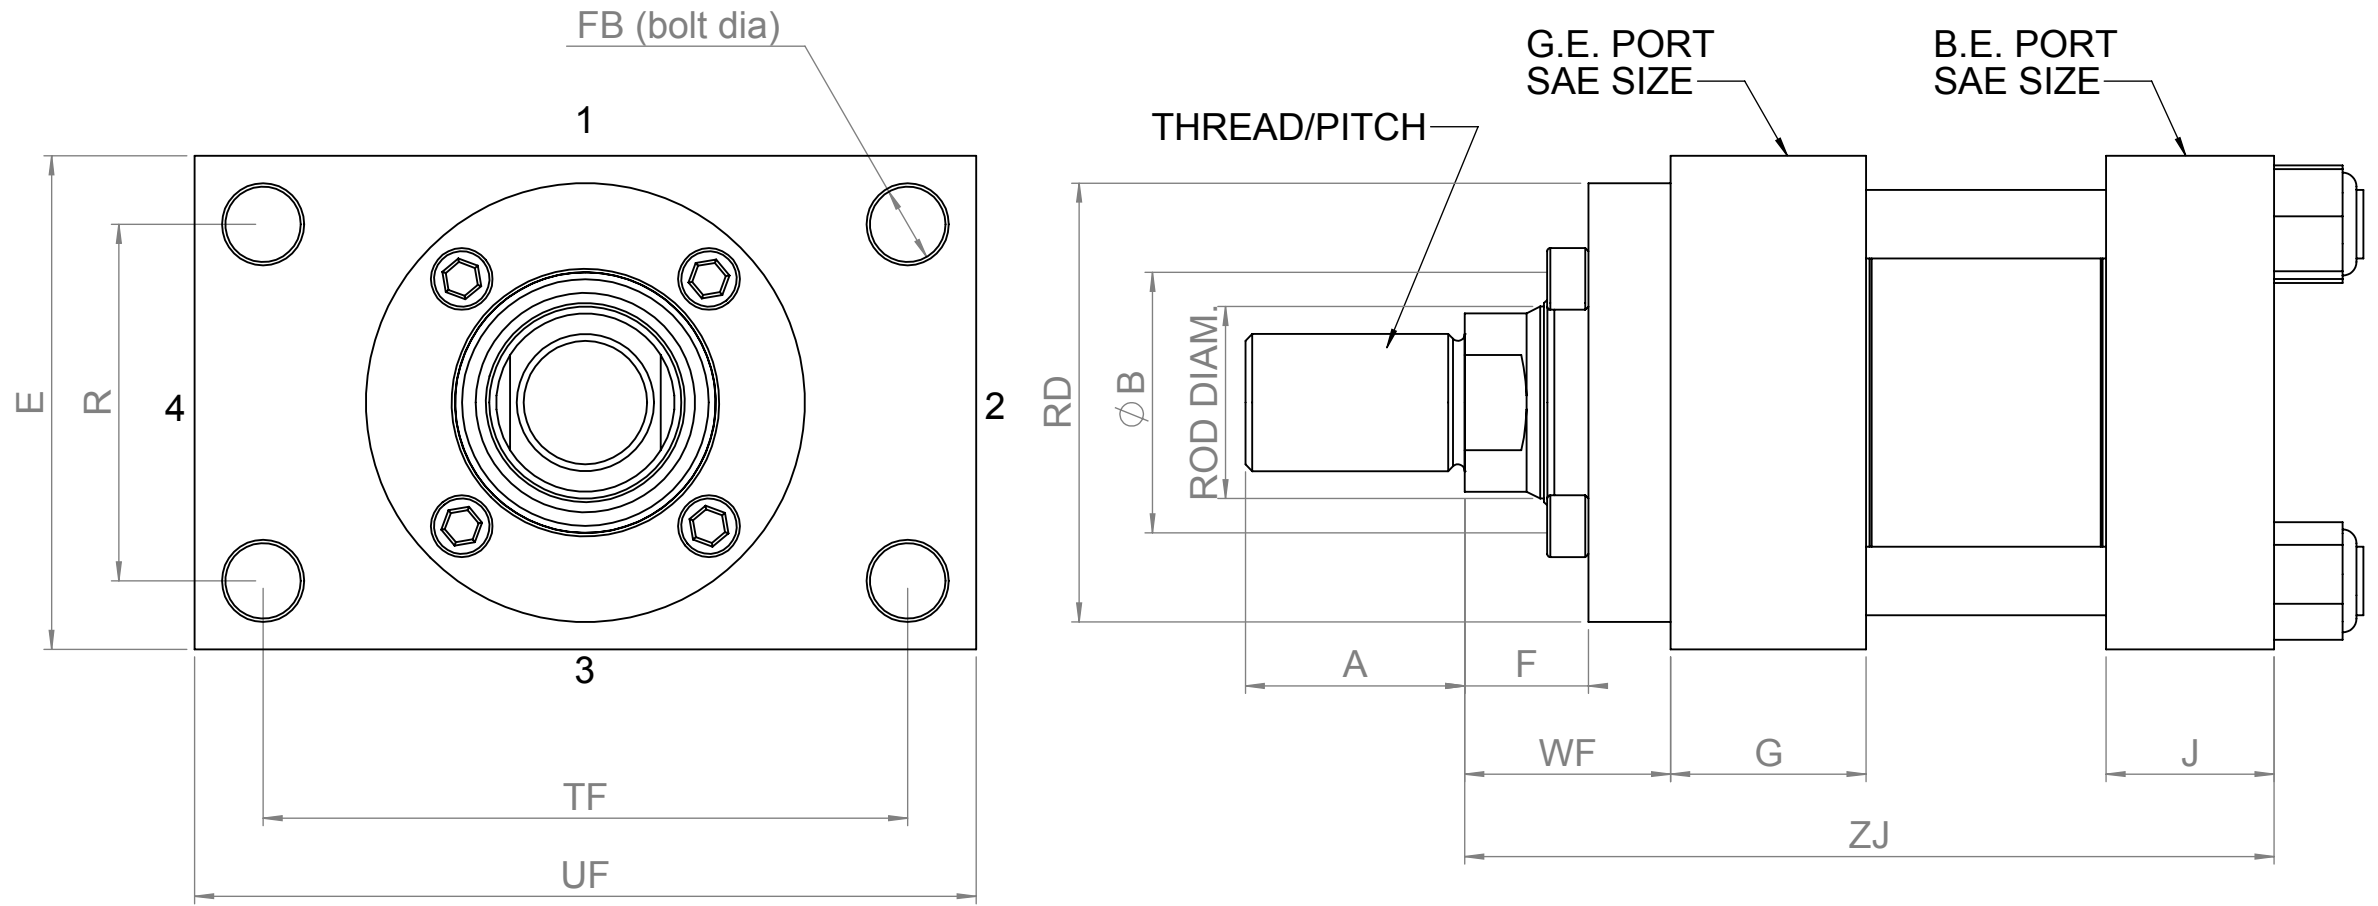

DRAWN	J.B.
DATE	13 AUGUST 2013
SCALE	
CHK'D.	APPR.
REF.DWG.	

CUSTOMER	WESTCOAST CYLINDERS INC. NEW WESTMINSTER, B.C. - CANADA	
TITLE	H-SERIES HG TEMPLATE DRAWING	DRAWING No.
		REV.

No.	DATE	REVISION	REV. BY